


Project:  
**Daer Wind Farm, South  
Lanarkshire/Dumfries &  
Galloway**

Title:  
**Figure 3.1: Indicative Turbine  
Specification**

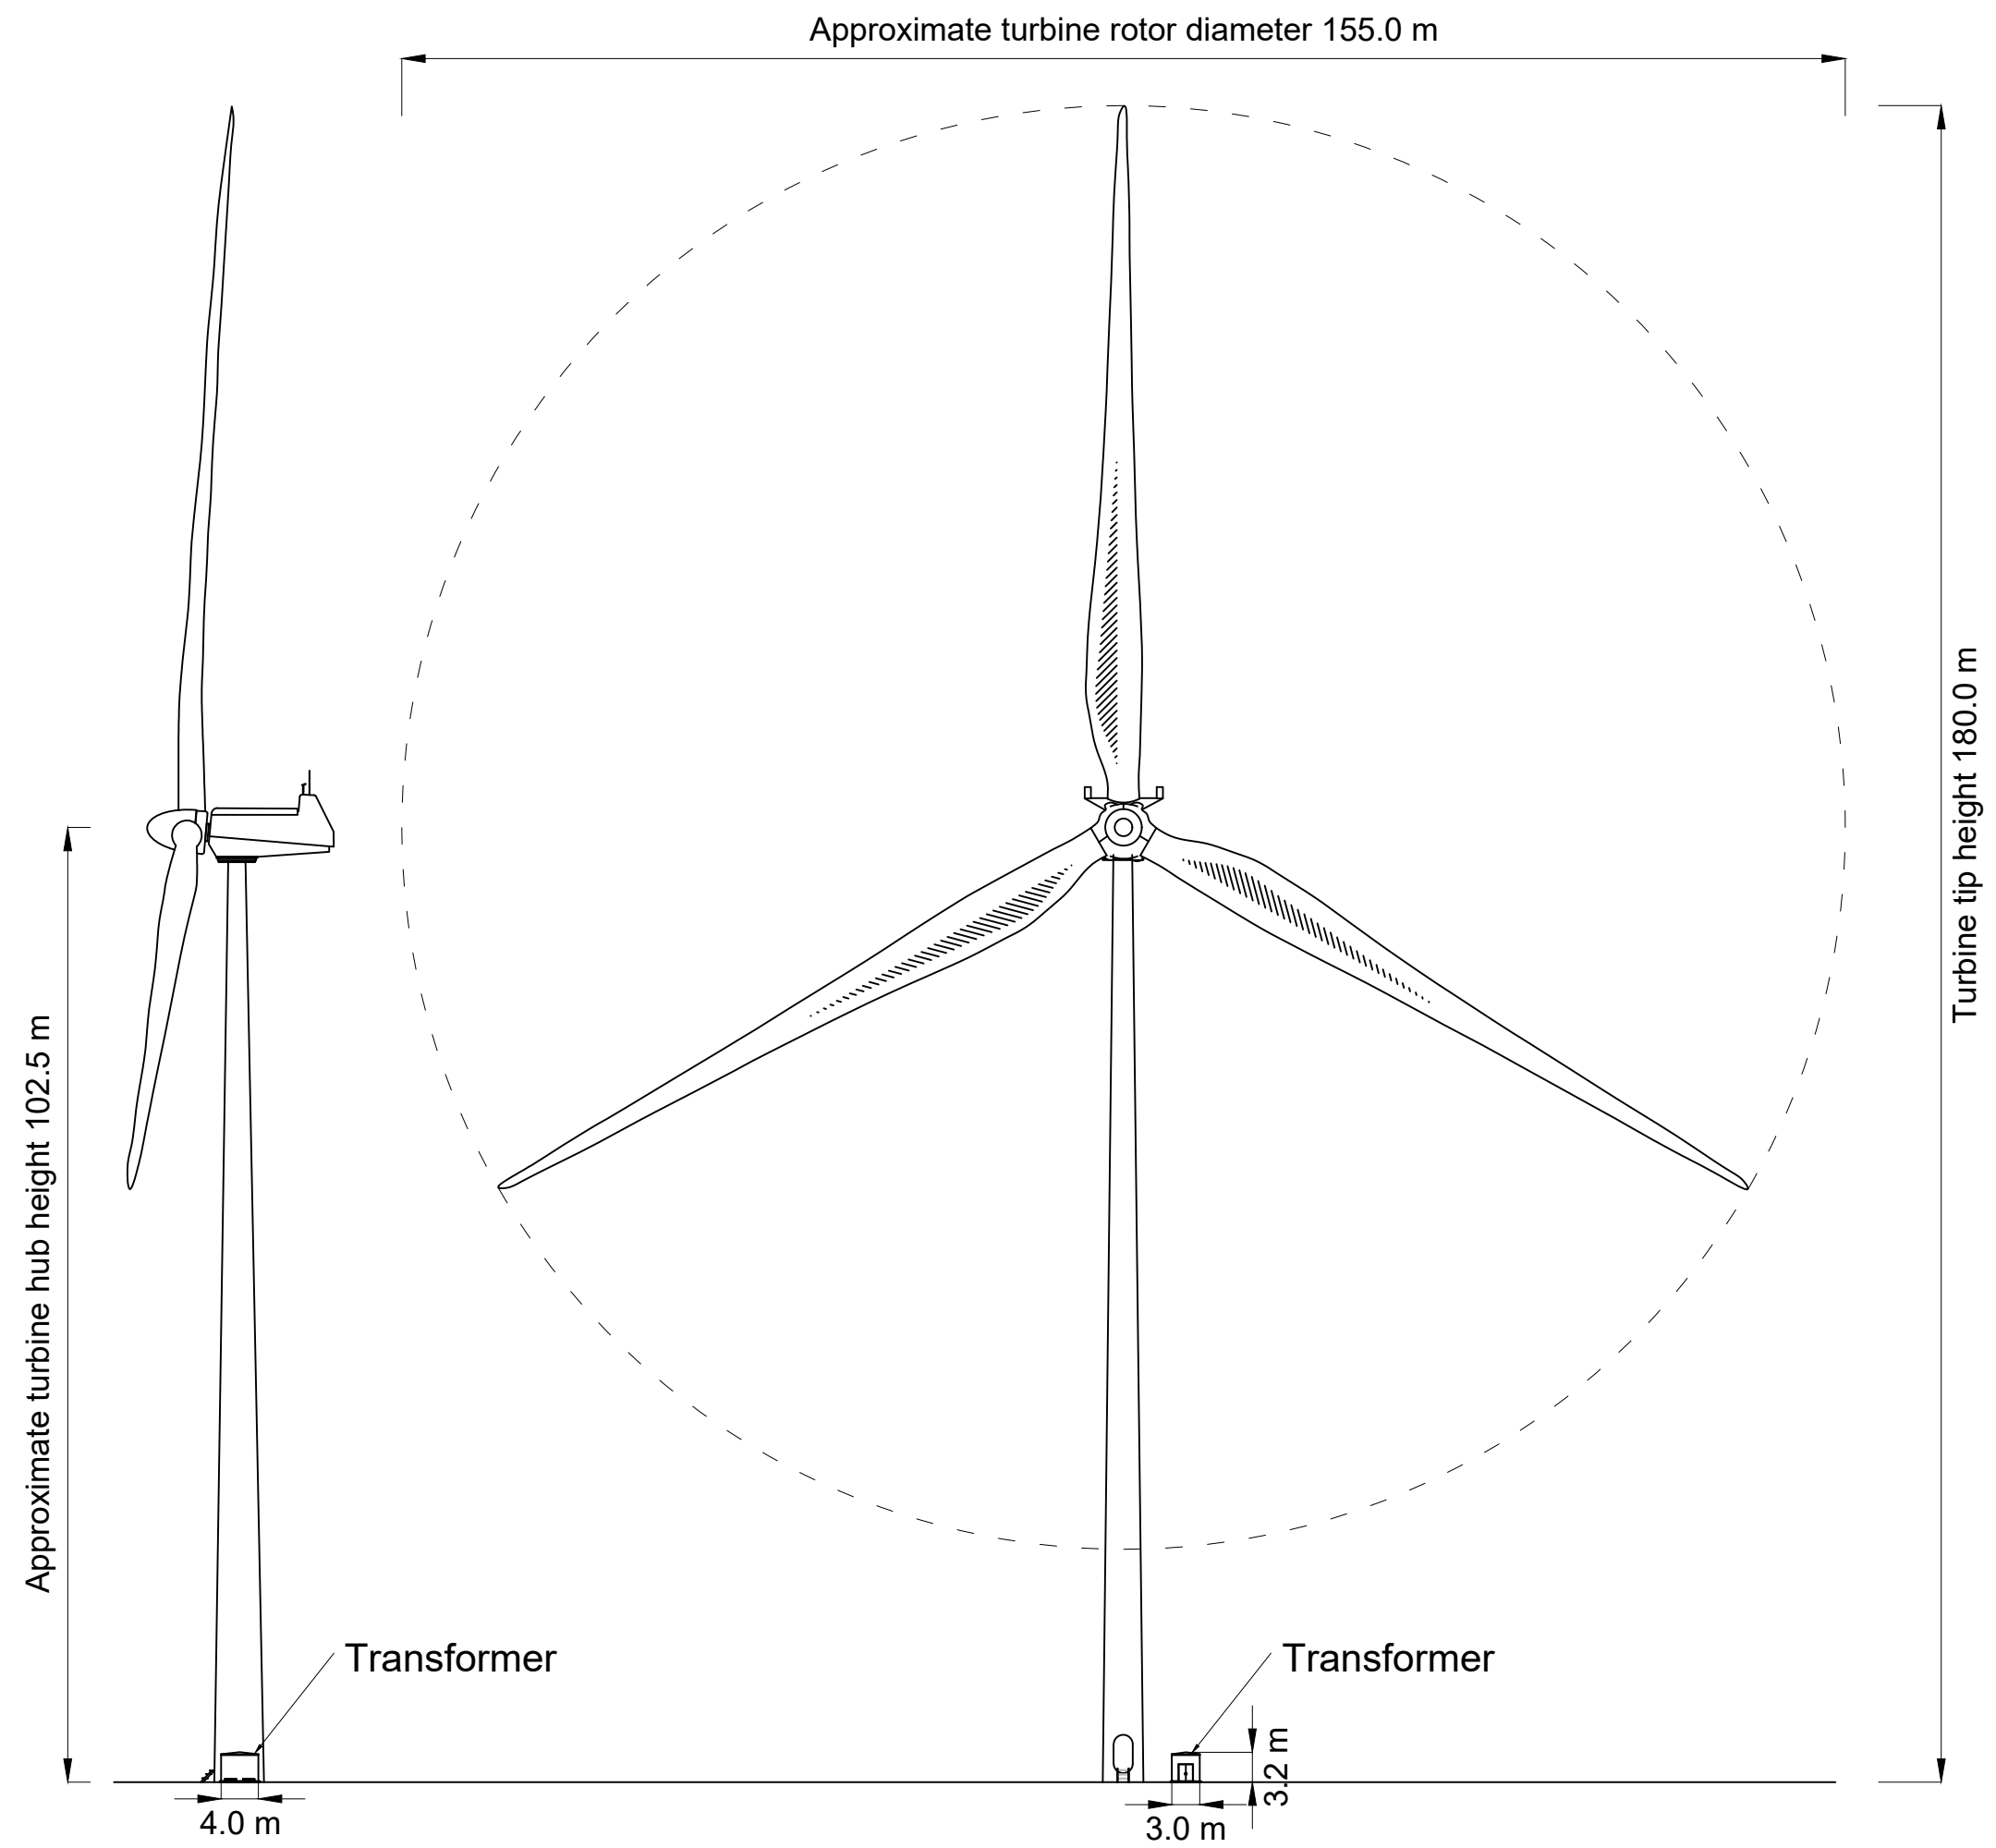

Scale: 1:750 @ A3  
0 10 20 30 m

Date: 21-01-21 | Prepared by: IW | Checked by: GS  
Ref: GB200492\_D\_012\_A

Drawing by:  
The Natural Power Consultants Limited.  
The Green House  
Forrest Estate, Dalry  
Castle Douglas, DG7 3XS, UK  
Tel: +44 (0) 1644 430008  
Fax: +44 (0) 845 299 1236  
Email: sayhello@naturalpower.com  
www.naturalpower.com

