
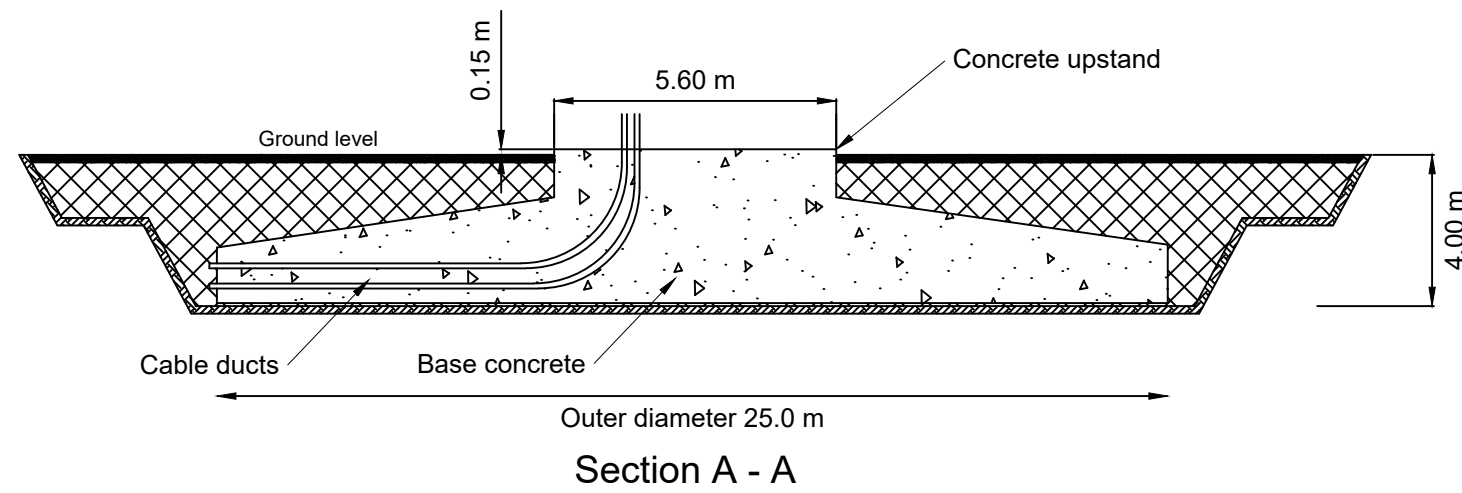



Project:
**Daer Wind Farm, South
 Lanarkshire/Dumfries &
 Galloway**

Title:
**Figure 3.2: Indicative Turbine
 Foundation Specification**

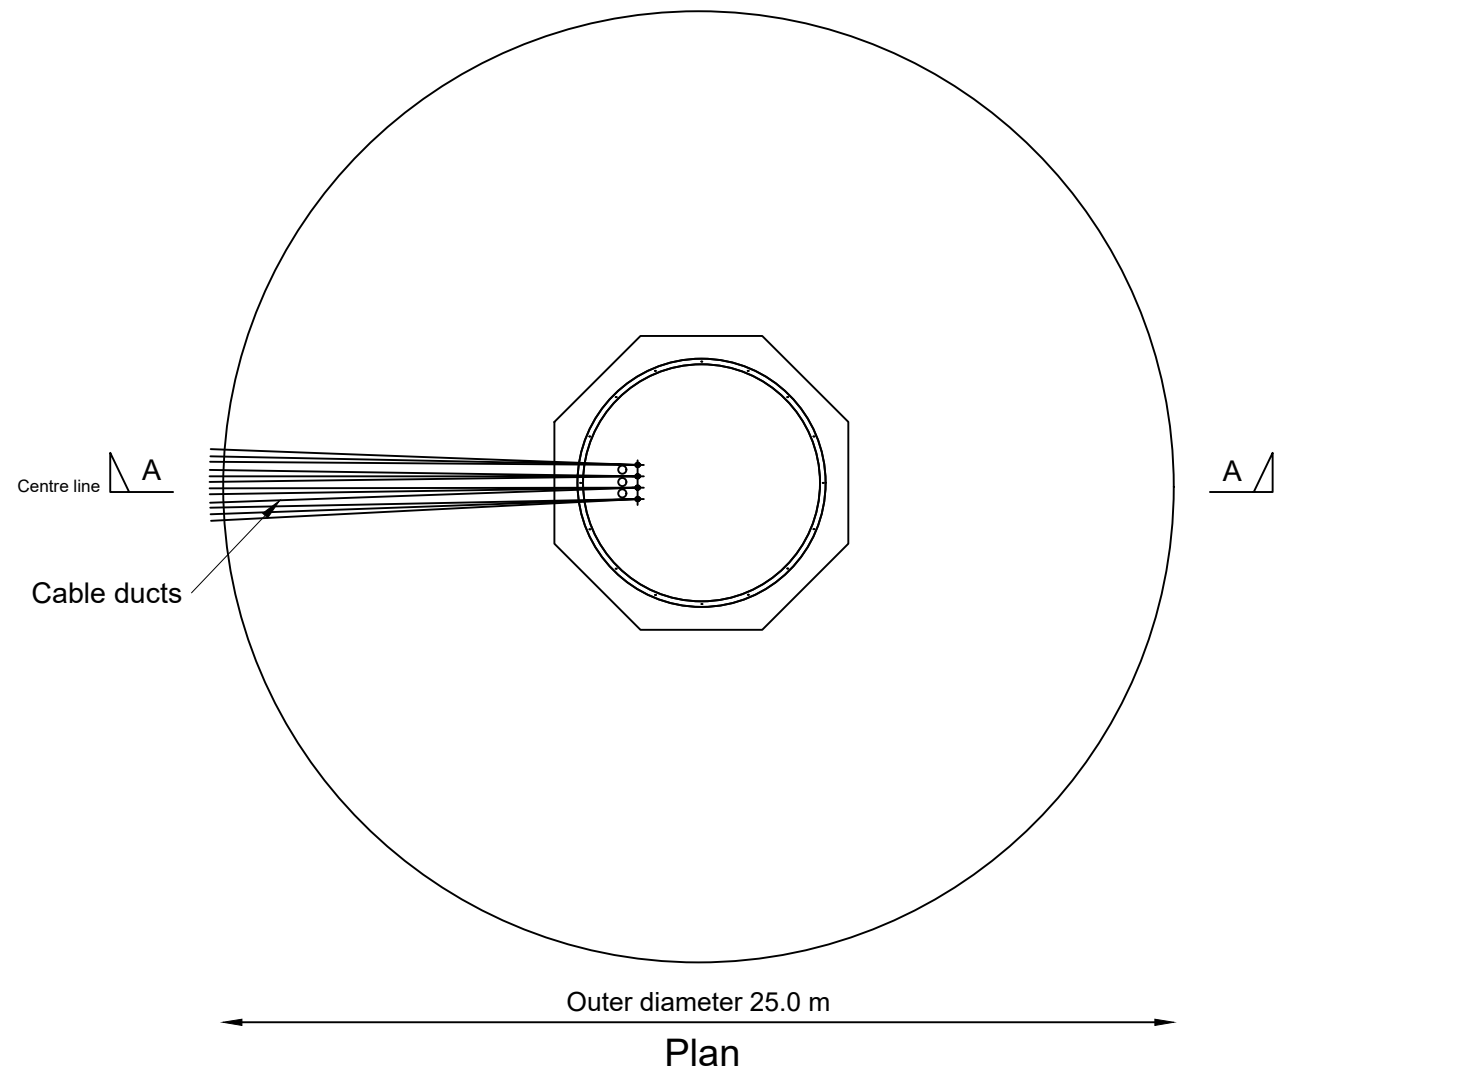

N.B. Exact wind turbine foundation requirements to be determined by ground investigation

Scale: 1:200 @ A3

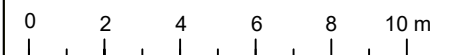

Date: 27-01-21 Prepared by: IW Checked by: GS

Ref: GB200492_D_013_A

Drawing by:
 The Natural Power Consultants Limited.
 The Green House
 Forrest Estate, Dalry
 Castle Douglas, DG7 3XS, UK
 Tel: +44 (0) 1644 430008
 Fax: +44 (0) 845 299 1236
 Email: sayhello@naturalpower.com
 www.naturalpower.com

