



Project:
**Daer Wind Farm, South
Lanarkshire/Dumfries &
Galloway**

Title:
Figure 3.3: Indicative Crane Pad

NB:
Layout will be subject to detailed design
pre-construction.

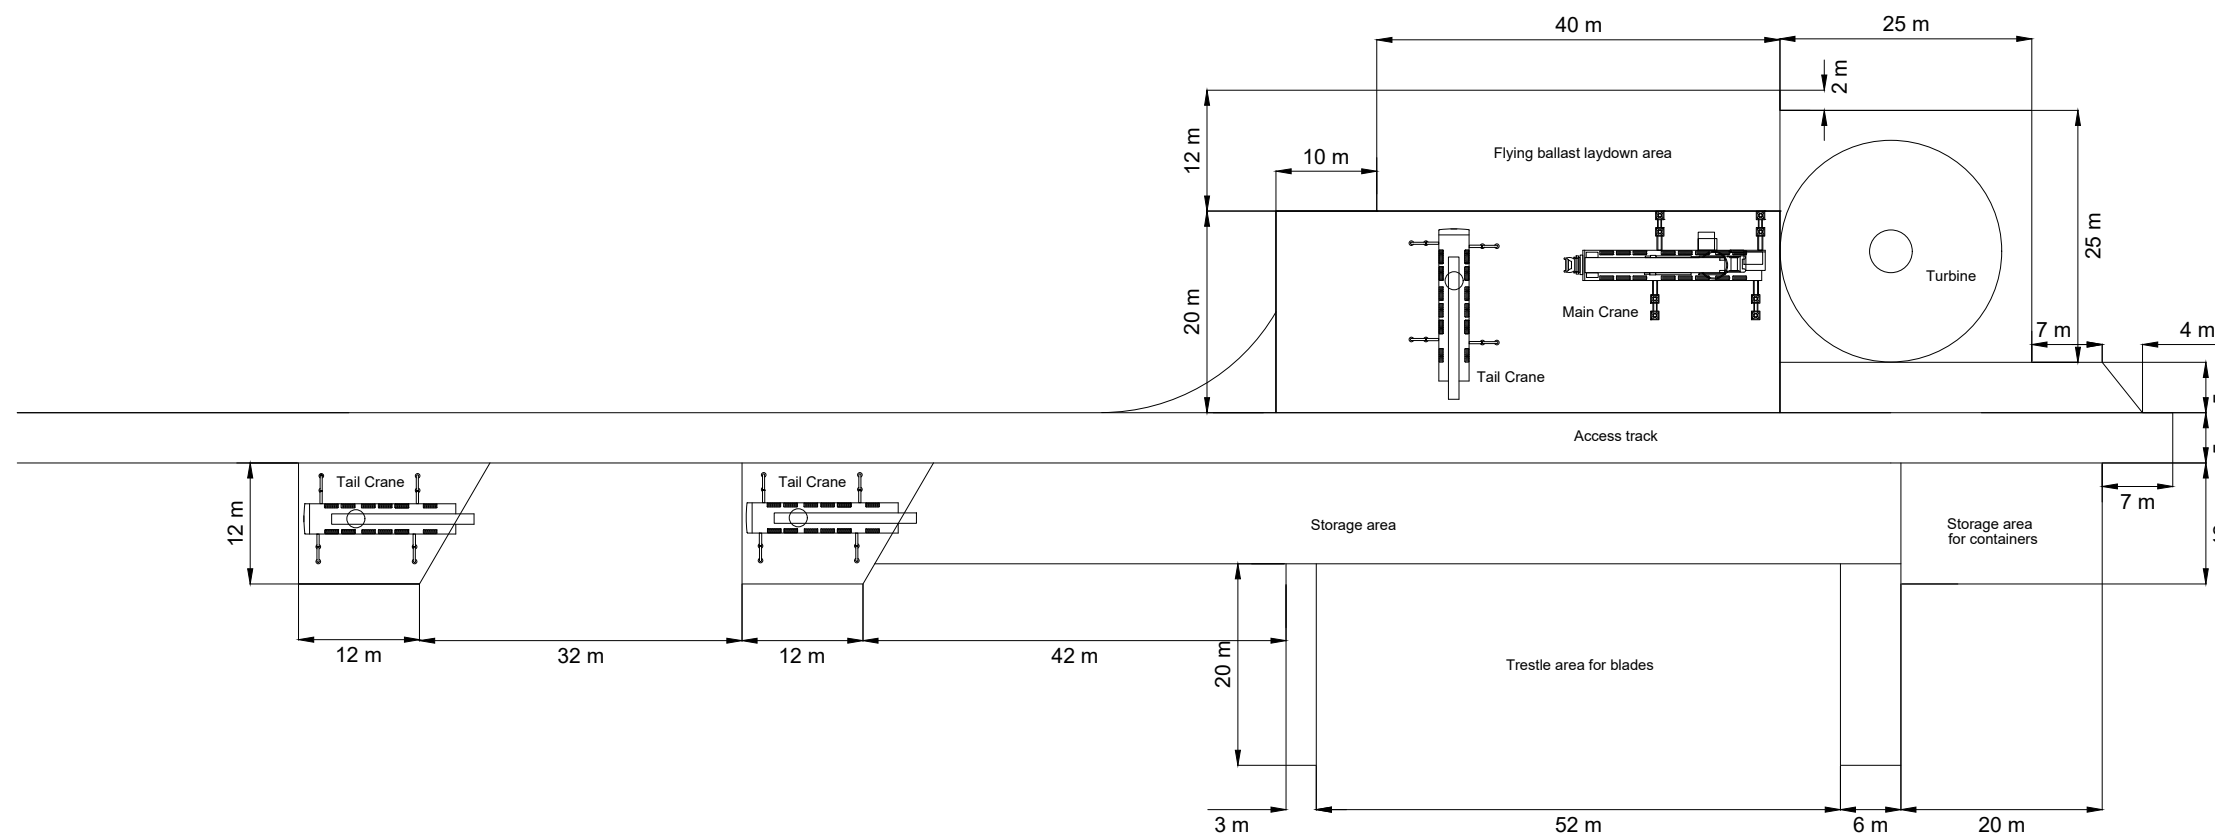

Scale: 1:750 @ A3

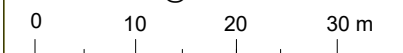

Date: 27-01-21 Prepared by: IW Checked by: GS

Ref: GB200492_D_016_A

Drawing by:
The Natural Power Consultants Limited.
The Green House
Forrest Estate, Dalry
Castle Douglas, DG7 3XS, UK
Tel: +44 (0) 1644 430008
Fax: +44 (0) 845 299 1236
Email: sayhello@naturalpower.com
www.naturalpower.com

