


Project:
**Daer Wind Farm, South
Lanarkshire/Dumfries &
Galloway**

Title:
**Figure 3.6: Indicative Underground
Cabling**

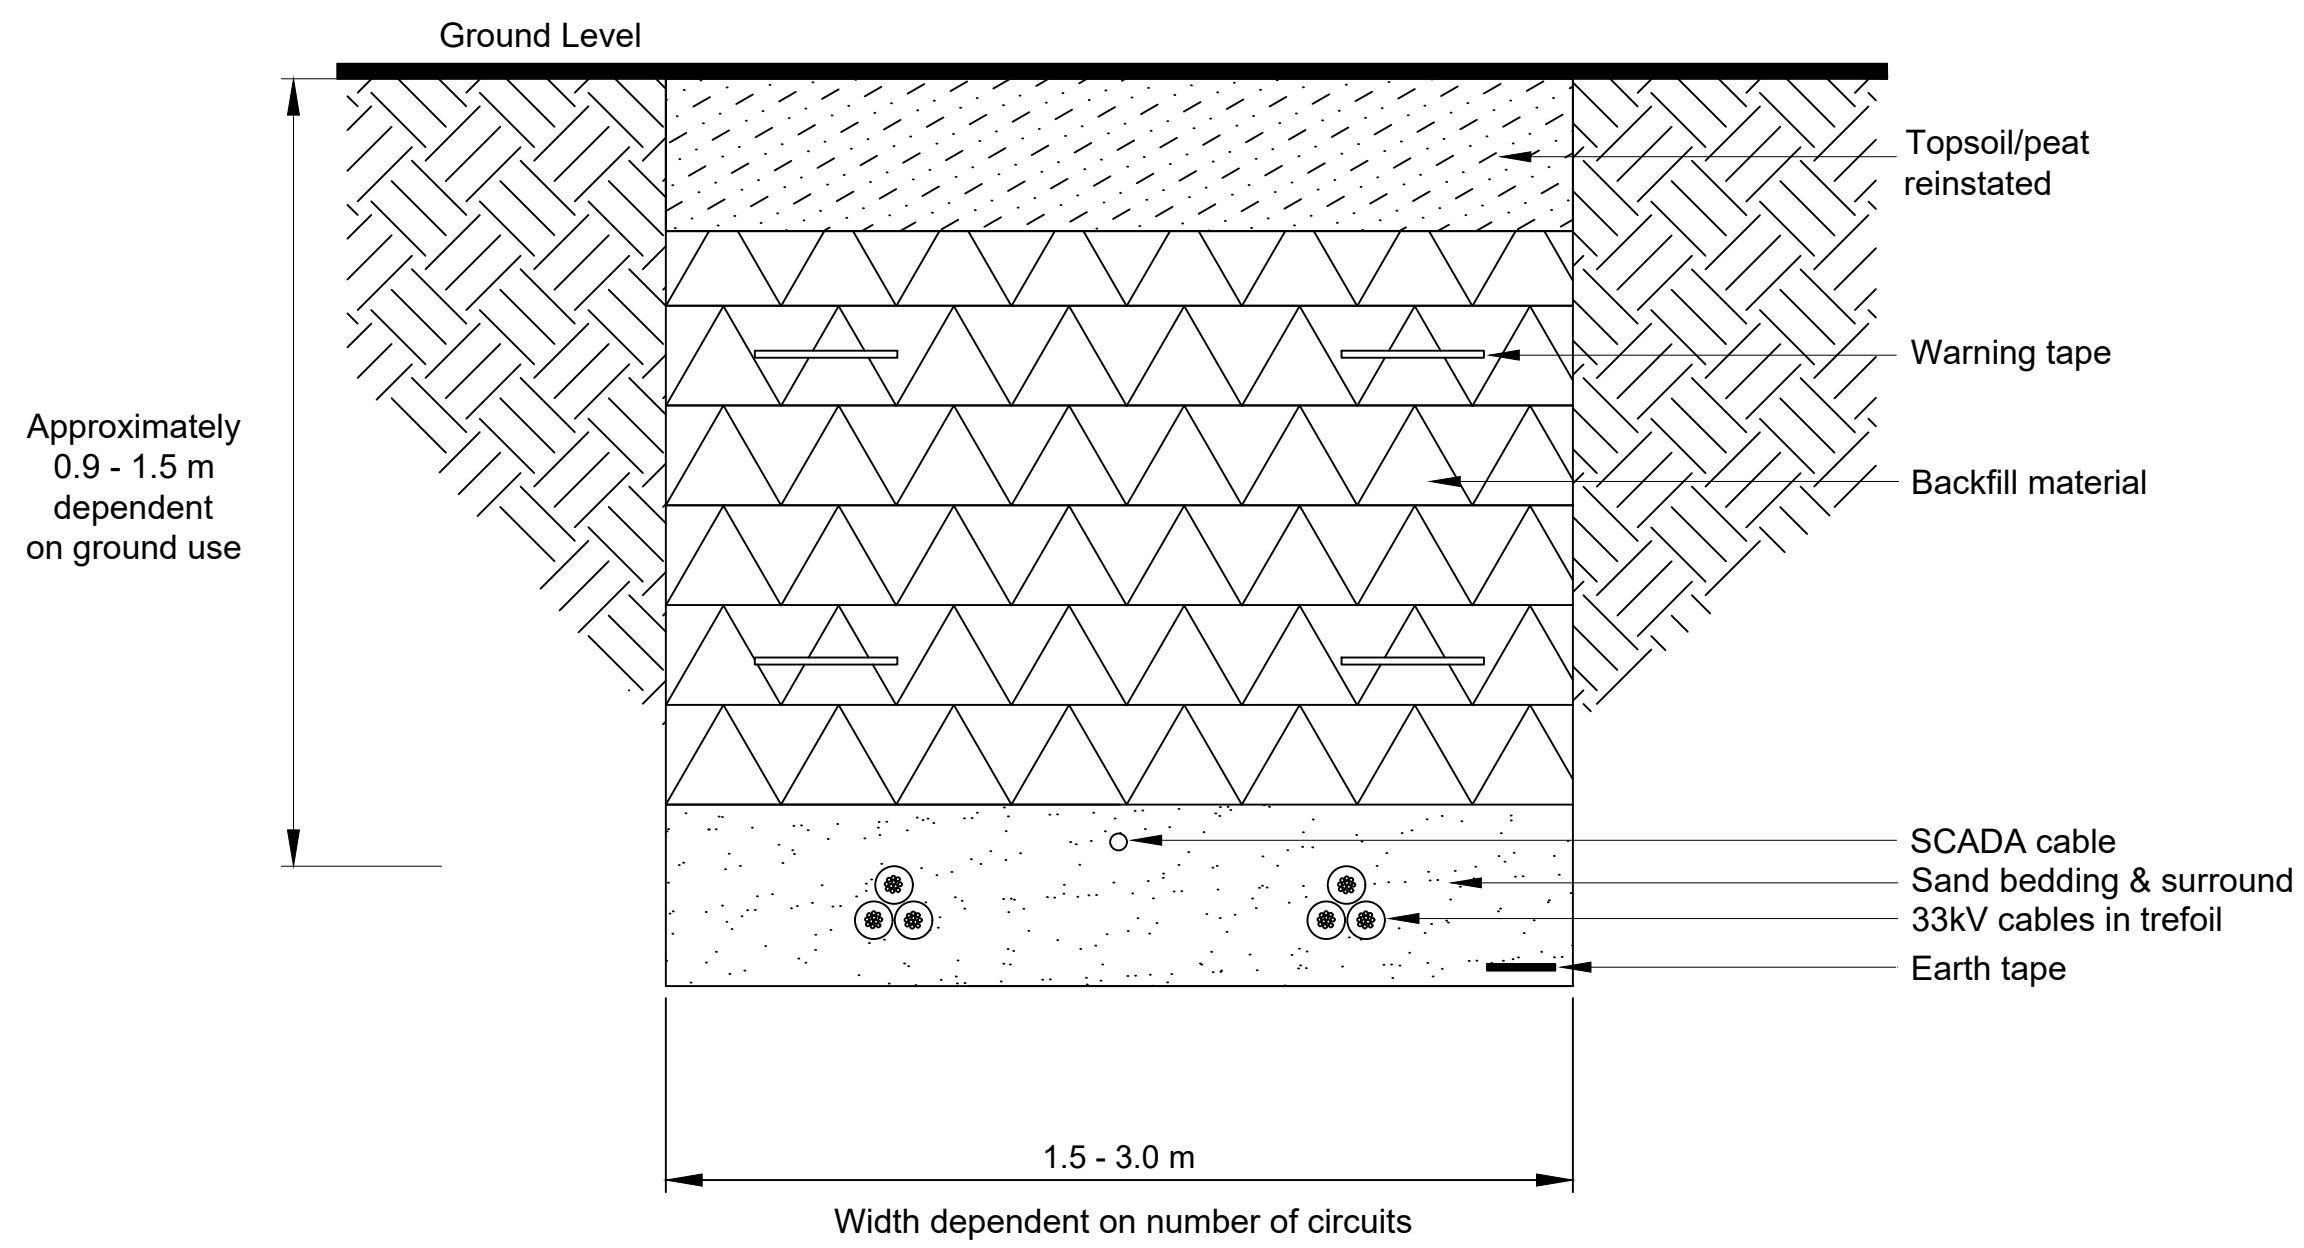

Scale: 1:1250 @ A3
0 0.25 0.50 m

Date: 27-01-21 Prepared by: IW Checked by: GS
Ref: GB200492_D_015_A

Drawing by:
The Natural Power Consultants Limited.
The Green House
Forrest Estate, Dalry
Castle Douglas, DG7 3XS, UK
Tel: +44 (0) 1644 430008
Fax: +44 (0) 845 299 1236
Email: sayhello@naturalpower.com
www.naturalpower.com

