


Project:
Daer Wind Farm, South Lanarkshire/Dumfries & Galloway

Title:
Figure 3.9: Indicative Temporary Construction Compound

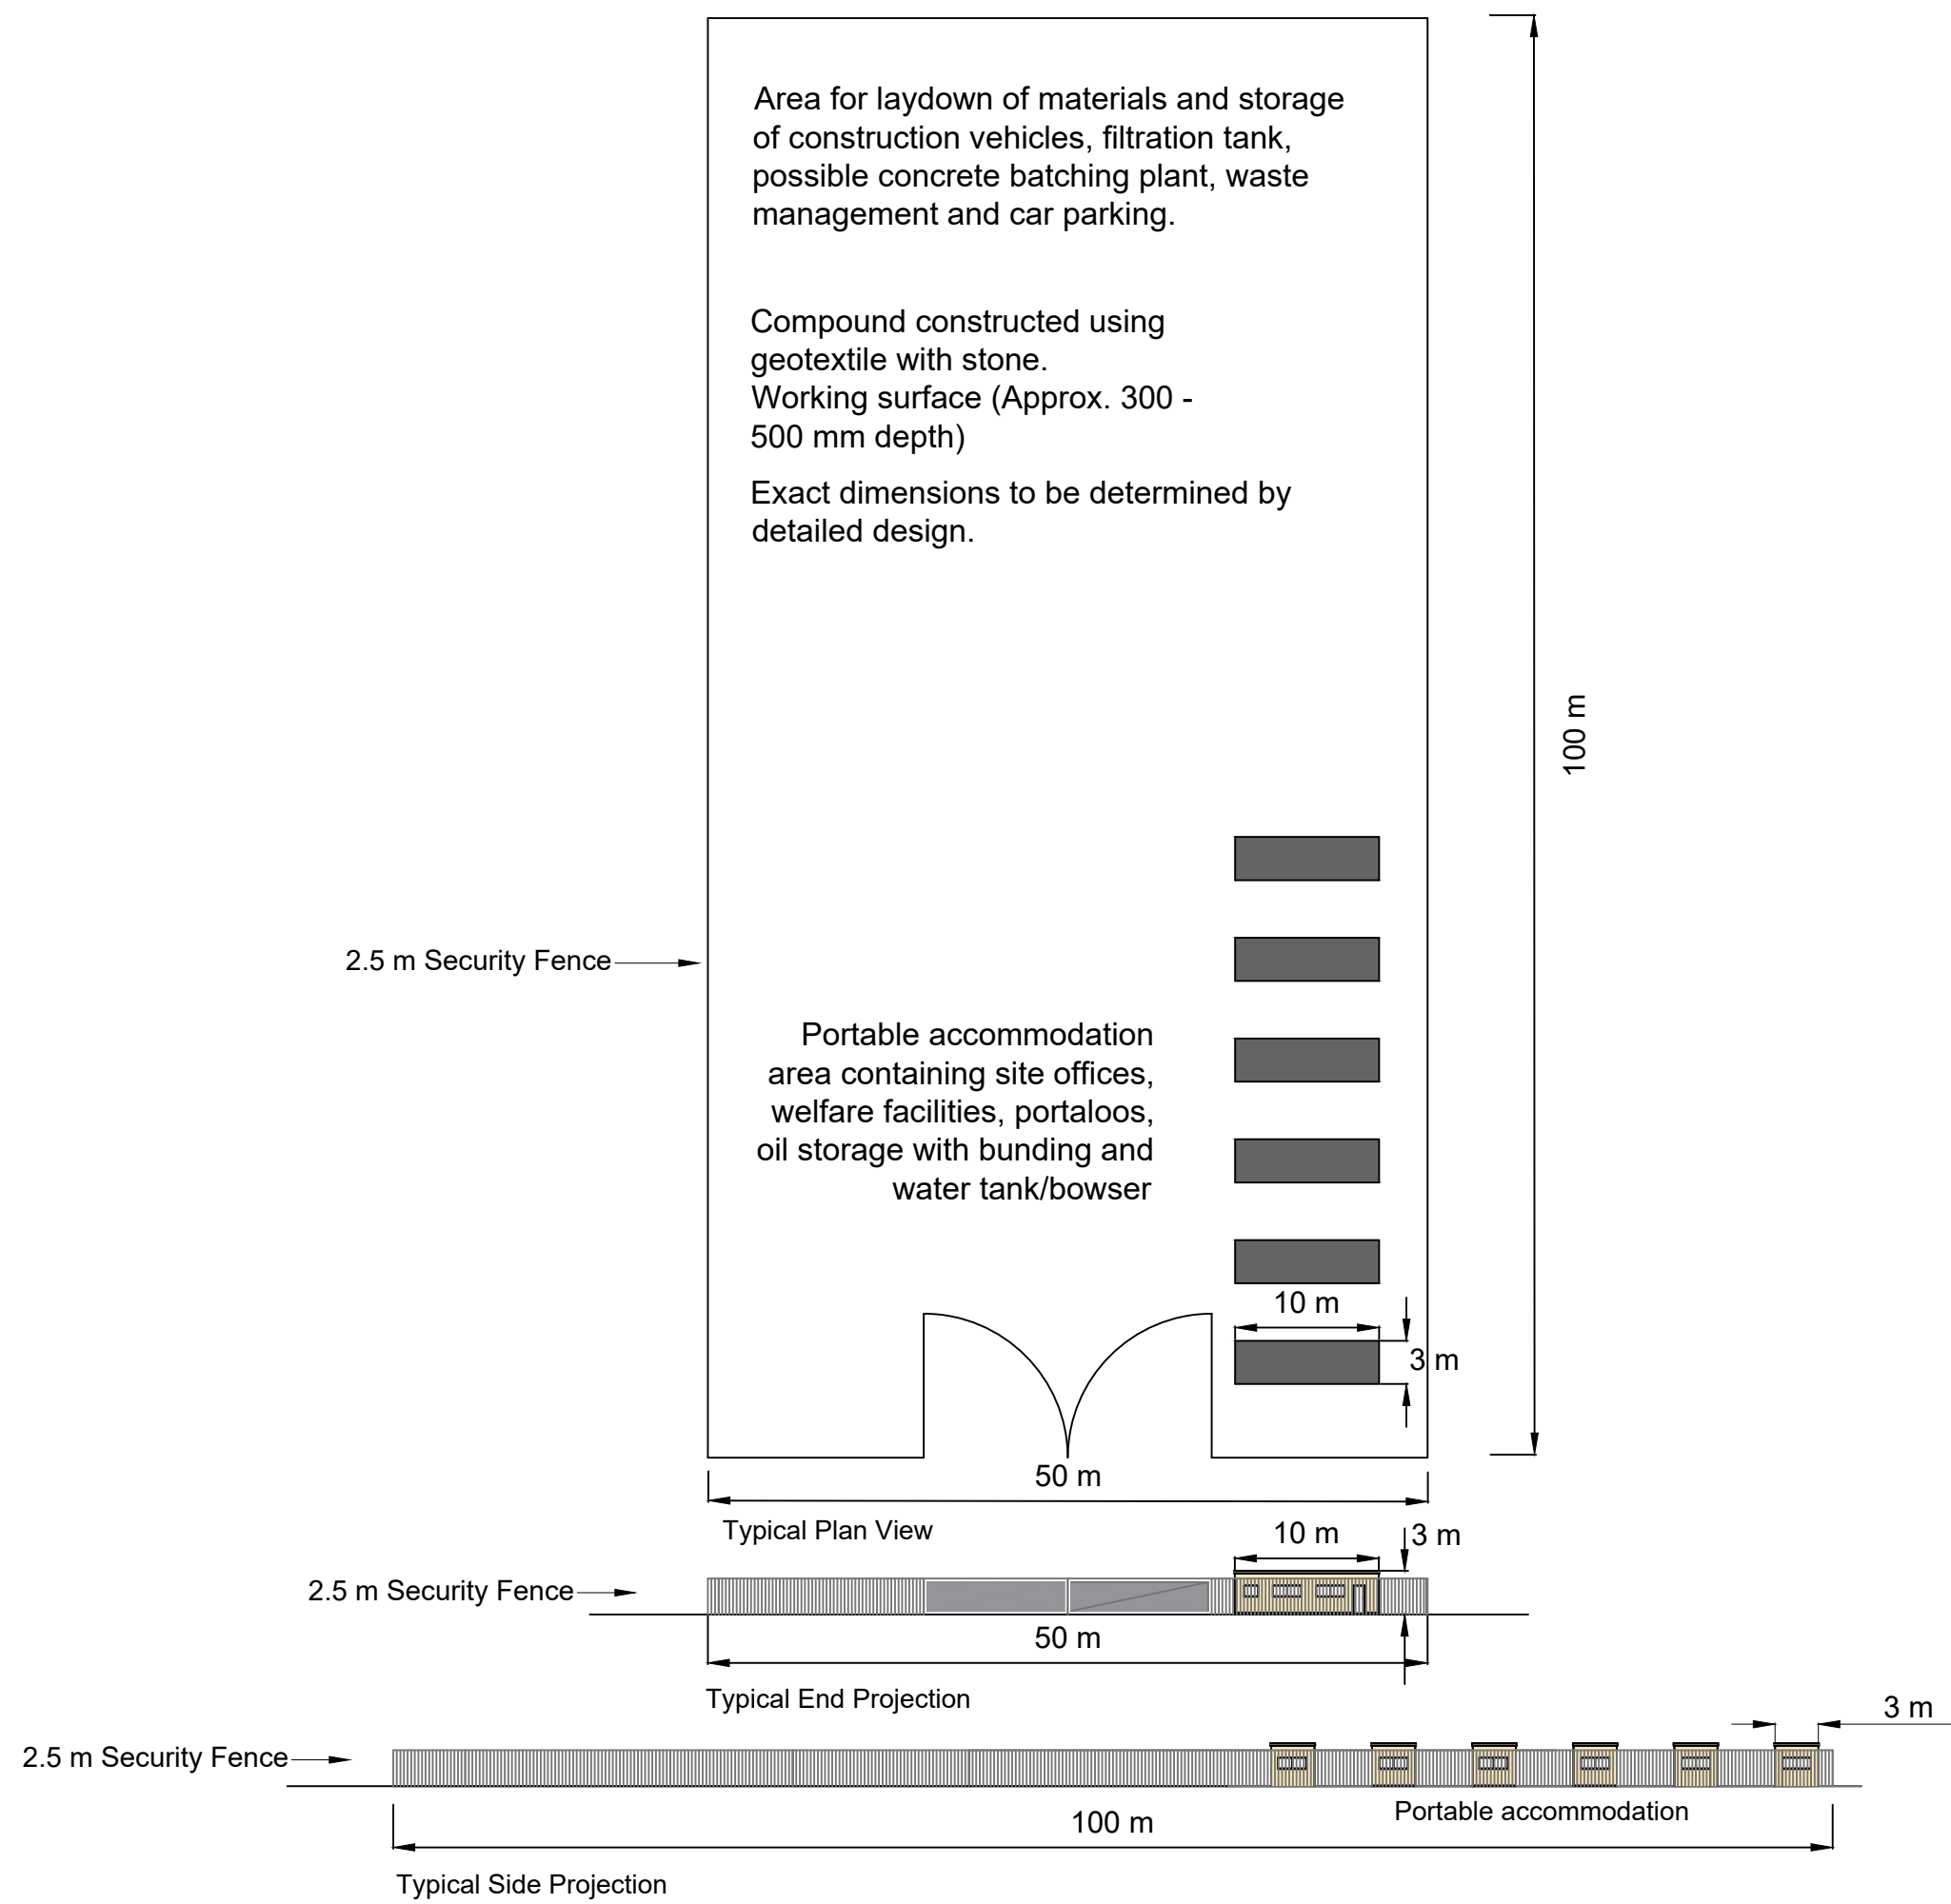

Scale: 1:500 @ A3
 0 10 20 m

Date: 27-01-21 Prepared by: IW Checked by: GS
 Ref: GB200492_D_021_A

Drawing by:
 The Natural Power Consultants Limited.
 The Green House
 Forrest Estate, Dalry
 Castle Douglas, DG7 3XS, UK
 Tel: +44 (0) 1644 430008
 Fax: +44 (0) 845 299 1236
 Email: sayhello@naturalpower.com
 www.naturalpower.com

