




W:\GWM\DATA\PROJECT\32964 Afion II Sub Folder\040 Design\Drawings\ACAD\32964-WOOD-XX-XX-FG-C-0005_S0_P01.2.dwg Originator: GWENDA.PANNU

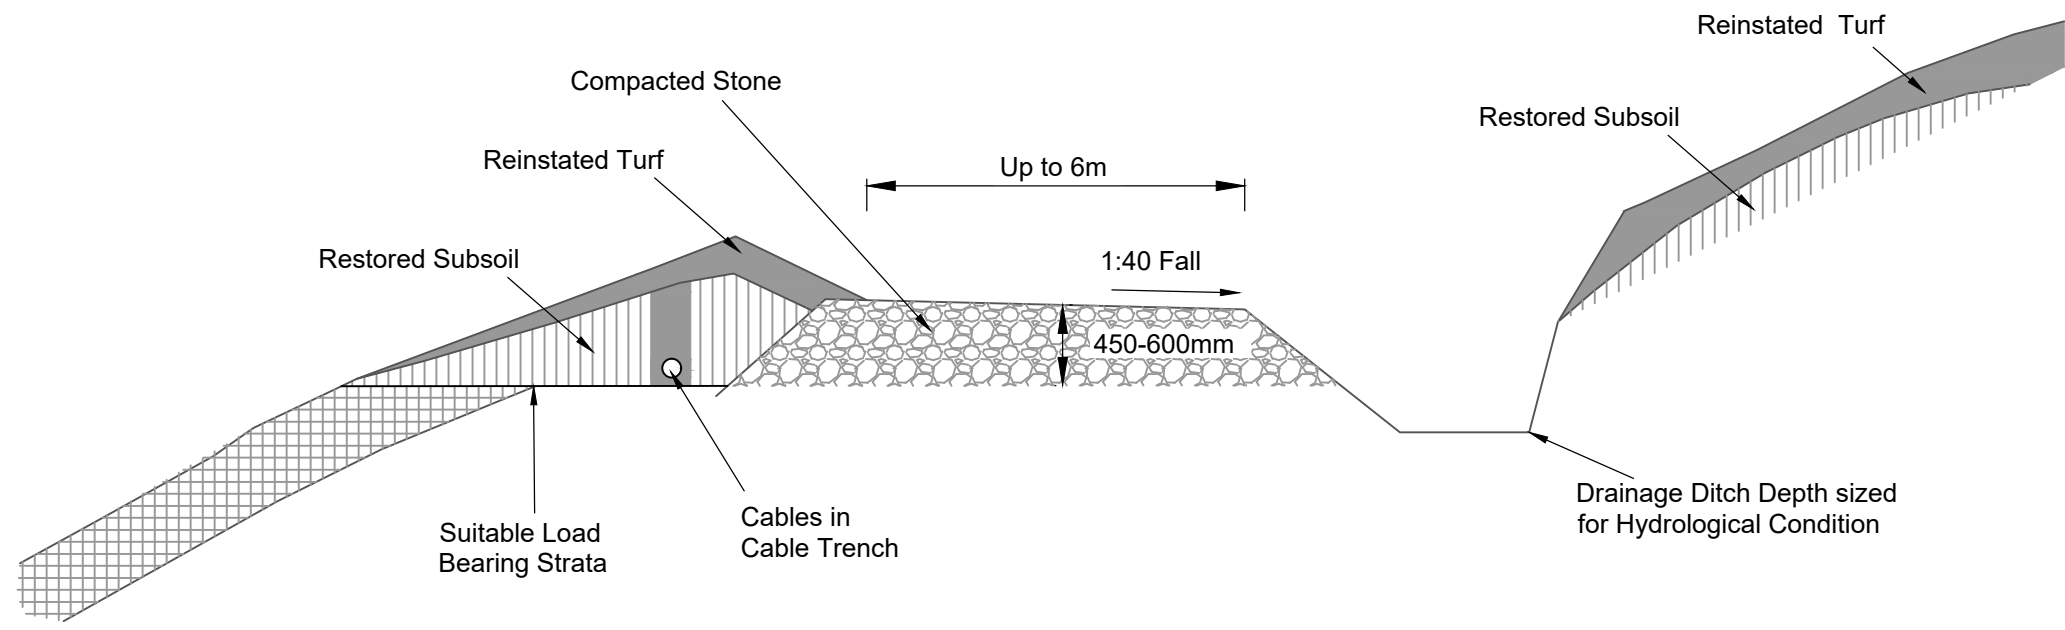

A) Typical Section Through Cut Road Excavated on Slope
(1:100 @ A3)

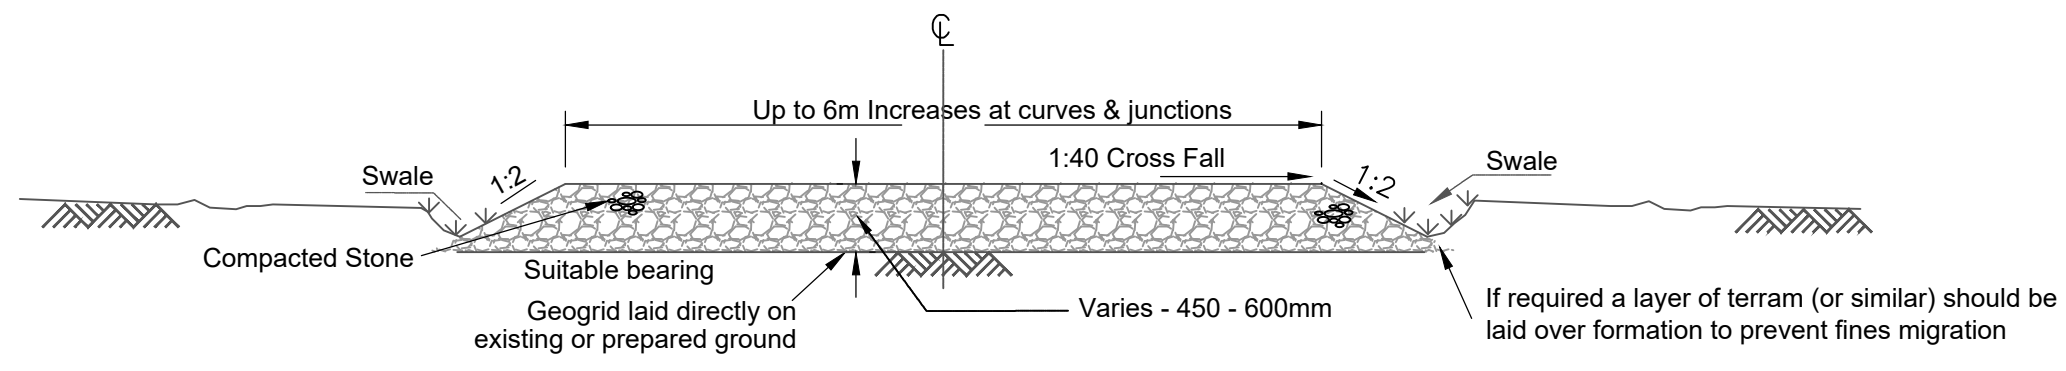


B) Excavated Proposed New Track Construction on Rock
(1:50 @ A3)

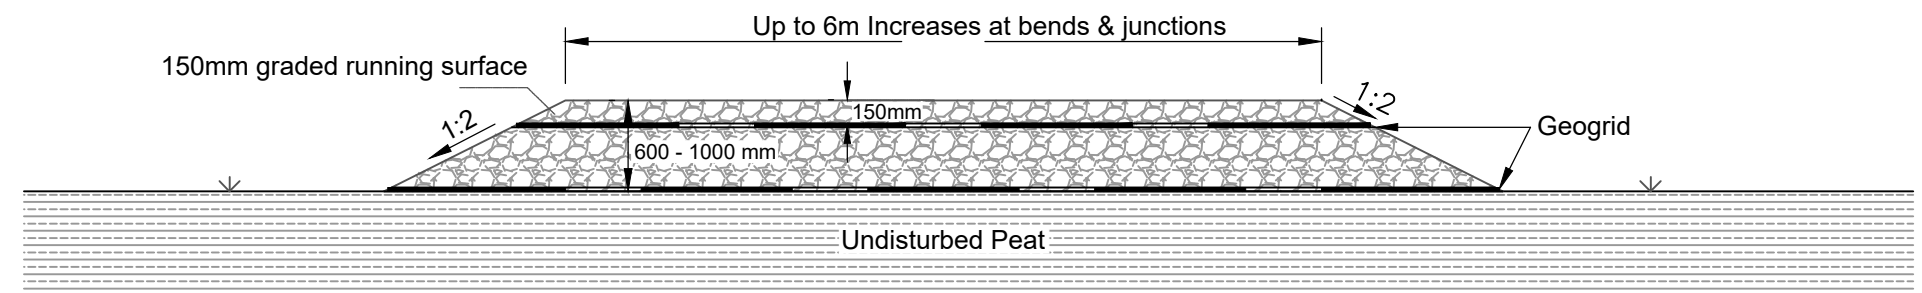

C) Floating Track Construction
(1:50 @ A3)

Notes

1. All dimensions are in millimetres unless otherwise stated.
2. Track width based on:
 - minimum advised width of up to 6m for turbine delivery.
 - single track road with passing places at suitable locations.
3. Maximum track width is 12-14m.
4. Reflective marker posts to be located as required.
5. Drainage to be established on-site.

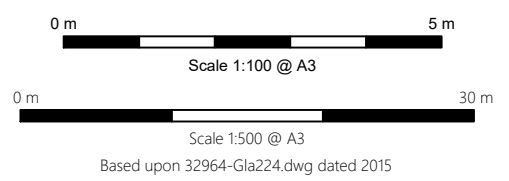

Client



Lorg Wind Farm
Environmental Impact Assessment Report

Figure 3.5
Typical track sections

October 2022

